


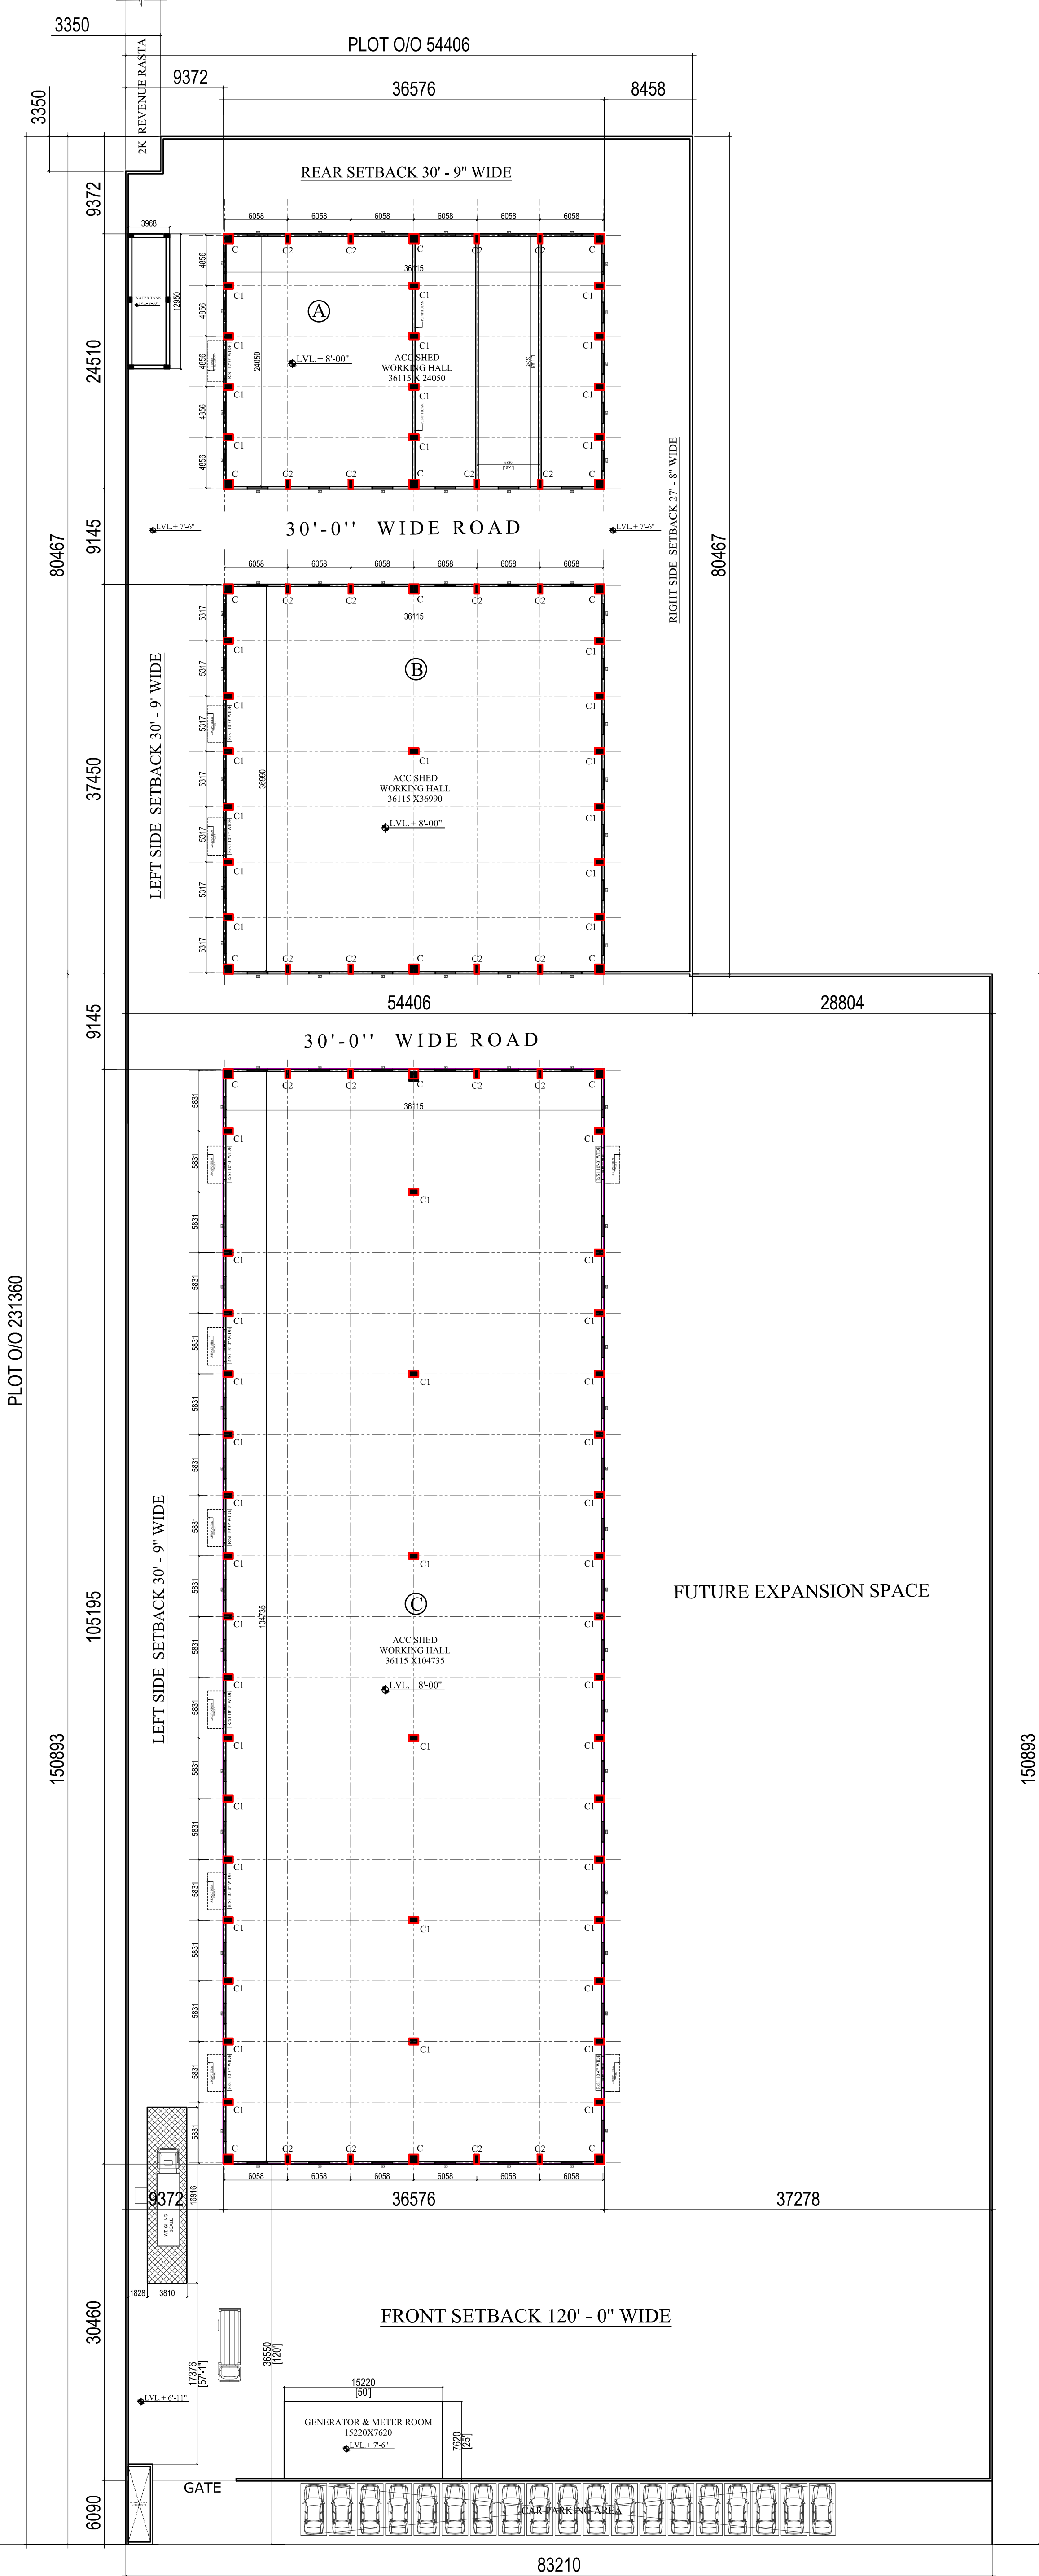

33'-0" WIDE ROAD

PROP. GROUND FLOOR PLAN


PROJECT TITLE:
**PROPOSED INDUSTRY FOR
M/S SINGHAL METALLOYS PVT. LTD.
REVENUE ESTATE OF VILLAGE AURANGABAD
TEHSIL HODAL DISTRICT PALWAL
KH. NOS. 138//16/2, 16/3, 16/4, 17, 18/1/1, 18/1/2, 18/2,
23/1, 24/1**

CLIENT'S SIGN.

ARCHITECT
**URBAN DESIGN ASSOCIATES
SCO-3B, 2nd Floor, Omaxe World Street,
Sector- 79, Faridabad
(M- +9350271566)**

ARCHITECT'S SIGN.

Date : 23/06/2025
Scale : N.T.S
Drawn By : SAHIL SOROUT
Copy Right : UDA

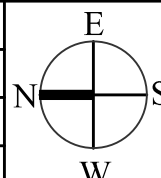

Sheet Title:
GROUND FLOOR PLAN
Sheet No.- 1/1
Rev. No. R-0